


ARKAVATHI LAYOUT
VENKATESHPURA VILLAGE

ARKAVATHI LAYOUT
ಆರ್ಕಾವತಿ ಲೇಔಟ್
Arkavathy Layout BDA Sites
ಆರ್ಕಾವತಿ ಲೇಔಟ್ ಬಿಡಿಎಂ ಸೈಟ್
+91 6364-141-141
www.arkavathylayout.com

LEGEND

- Village Boundary
- Survey Boundary
- Hissa Boundary
- Block Boundary
- Survey Numbers
- Road
- Drain
- Nala
- Nala Buffer Line
- Railway Track
- Railway Boundary Line
- 66KV HT Line
- Revenue (Ganathana)
- Court Case
- Park
- Builtup area (Not Awarded)
- Built up (Awarded)
- Tank
- Layout Formed Boundary
- Layout to be formed / to be handed over
- Existing Building
- Buffer zone / Change of Land use

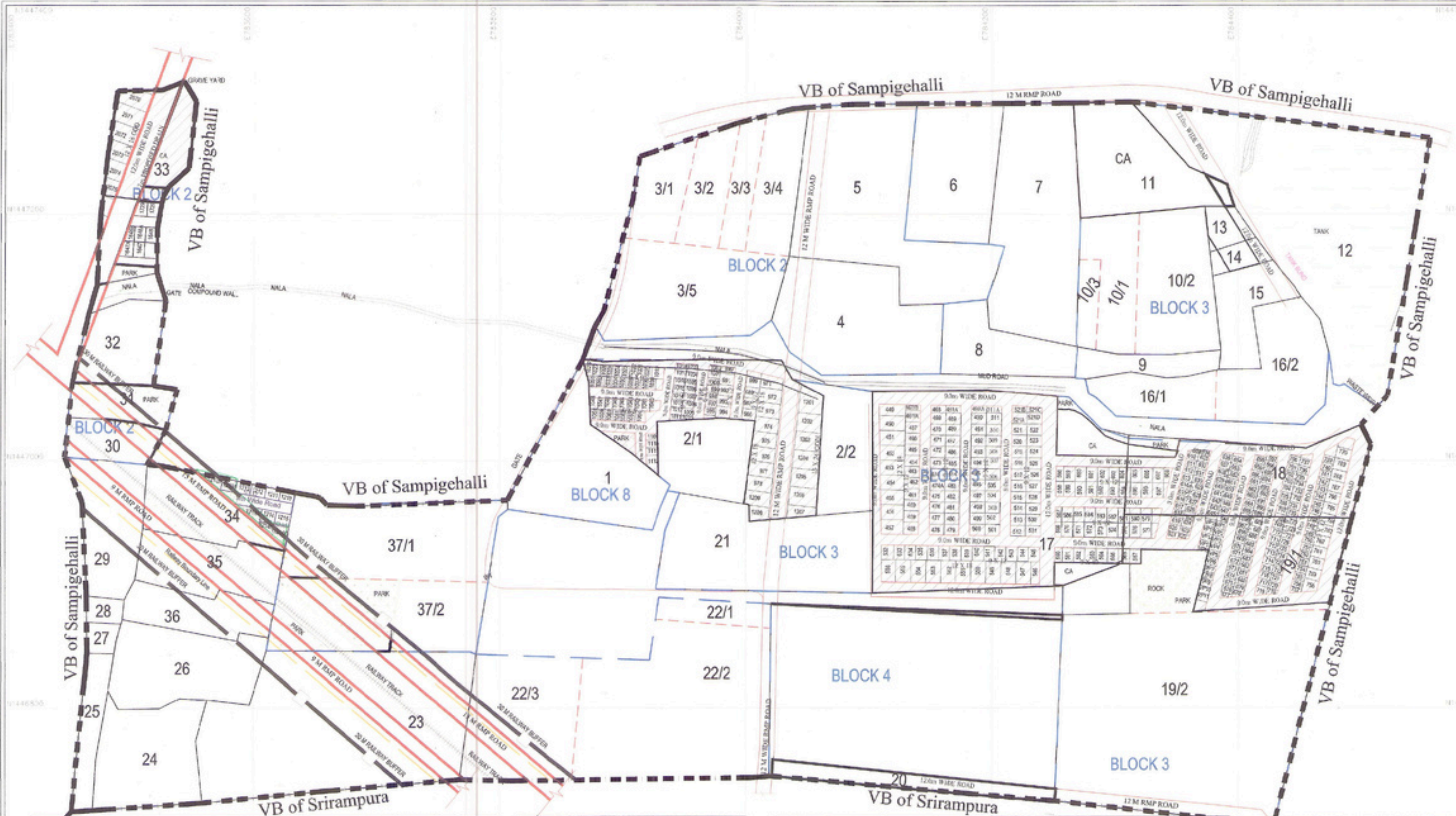

VENKATESHPURA VILLAGE

Number of site Planned

6X9	9X12	12X18	15X24	ODD	CORNER
196	154	32	00	21	56

LAND USE AREA STATEMENT FOR VENKATESHPURA

S.No	Category	Area(SqM)	Area(Acres)	%Distribution
01	Site Area	122.27	06.13	06.53
02	Park/Open Space	893.97	02.15	47.74
03	Civic Amenity	65.84	06.67	03.52
04	Road	706.10	02.04	42.21
	Grand Total	1871.79	64.39	100.00

Block	Survey Numbers
Block- 2	2,4,3,5,30,31,32,33,34
Block- 3	2,4,5,10,11,12,13,14,15,16,9,17,18,19,21
Block- 4	20
Block- 8	1,2,21,22,34,37

LAYOUT FORMED SURVEY NUMBERS	1,13,20,30,31,34 & 37/2.
PROPOSED SITES FORMED UNDER SWYNO'S	34

Note:
This drawing is generated based on data, information & documents provided by Bangalore Development Authority.
Considerable awarded land meant for layout formation is under litigation. Once the litigation is resolved required area of Civic Amenity (CA) will be awarded.

Umathadiah C Assistant Engineer No.01 North Sub Division BDA - Bengaluru
Umathadiah C (P) Assistant Executive Engineer No.01 North Sub Division BDA - Bengaluru
Kumar G Executive Engineer North Division BDA - Bengaluru
Shamanna Engineer Officer-02 BDA - Bengaluru
Shamanna Engineer Member BDA - Bengaluru
Assistant Director BDA - Bengaluru
Deputy Director BDA - Bengaluru
Joint Director BDA - Bengaluru
Additional Director BDA - Bengaluru
Town Plan Member (Ck) BDA - Bengaluru
Secretary BDA - Bengaluru
Deputy Commissioner BDA - Bengaluru
Commissioner BDA - Bengaluru

BANGALURU DEVELOPMENT AUTHORITY
 Bengaluru Development Authority
 Bengaluru-560 002, India
 Phone: 080-23442771 / 23442772
 Fax: 080-23442773
 E-mail: bda@bda.gov.in
 Website: www.bda.gov.in

E I Technologies Pvt. Ltd.
 Bengaluru-560 002, India
 Phone: 080-23442771 / 23442772
 Fax: 080-23442773
 E-mail: bda@bda.gov.in
 Website: www.bda.gov.in

MODIFIED LAYOUT PLAN OF VENKATESHPURA VILLAGE IN ARKAVATHI LAYOUT, YALANKANDA HOBLI, BENGALURU NORTH TALUK, BENGALURU.

VENKATESHPURA VILLAGE (2,3,4 & 8th Block) - LAYOUT PLAN

Scale: 1:1000
 Date: 02/12/2021
 Drawing No: 1325X-08-13-VM-001
 1 of 1